




Legend

- Sensitive Receptors (approx. 750 no.)
- Indicative 220kV substation location
- Indicative interface compound
- Indicative 220-400kV substation location
- Indicative 220kV Overhead Line
- Indicative 220kV Underground Cable
- Gas Network (GNI)

ESB Network

- 110kV line
- 220kV line
- 400kV line

- Derrygreenagh Power Plant - Consented Boundary
- Energy Park Boundary
- Energy Park Boundary Buffer - 1.5 km

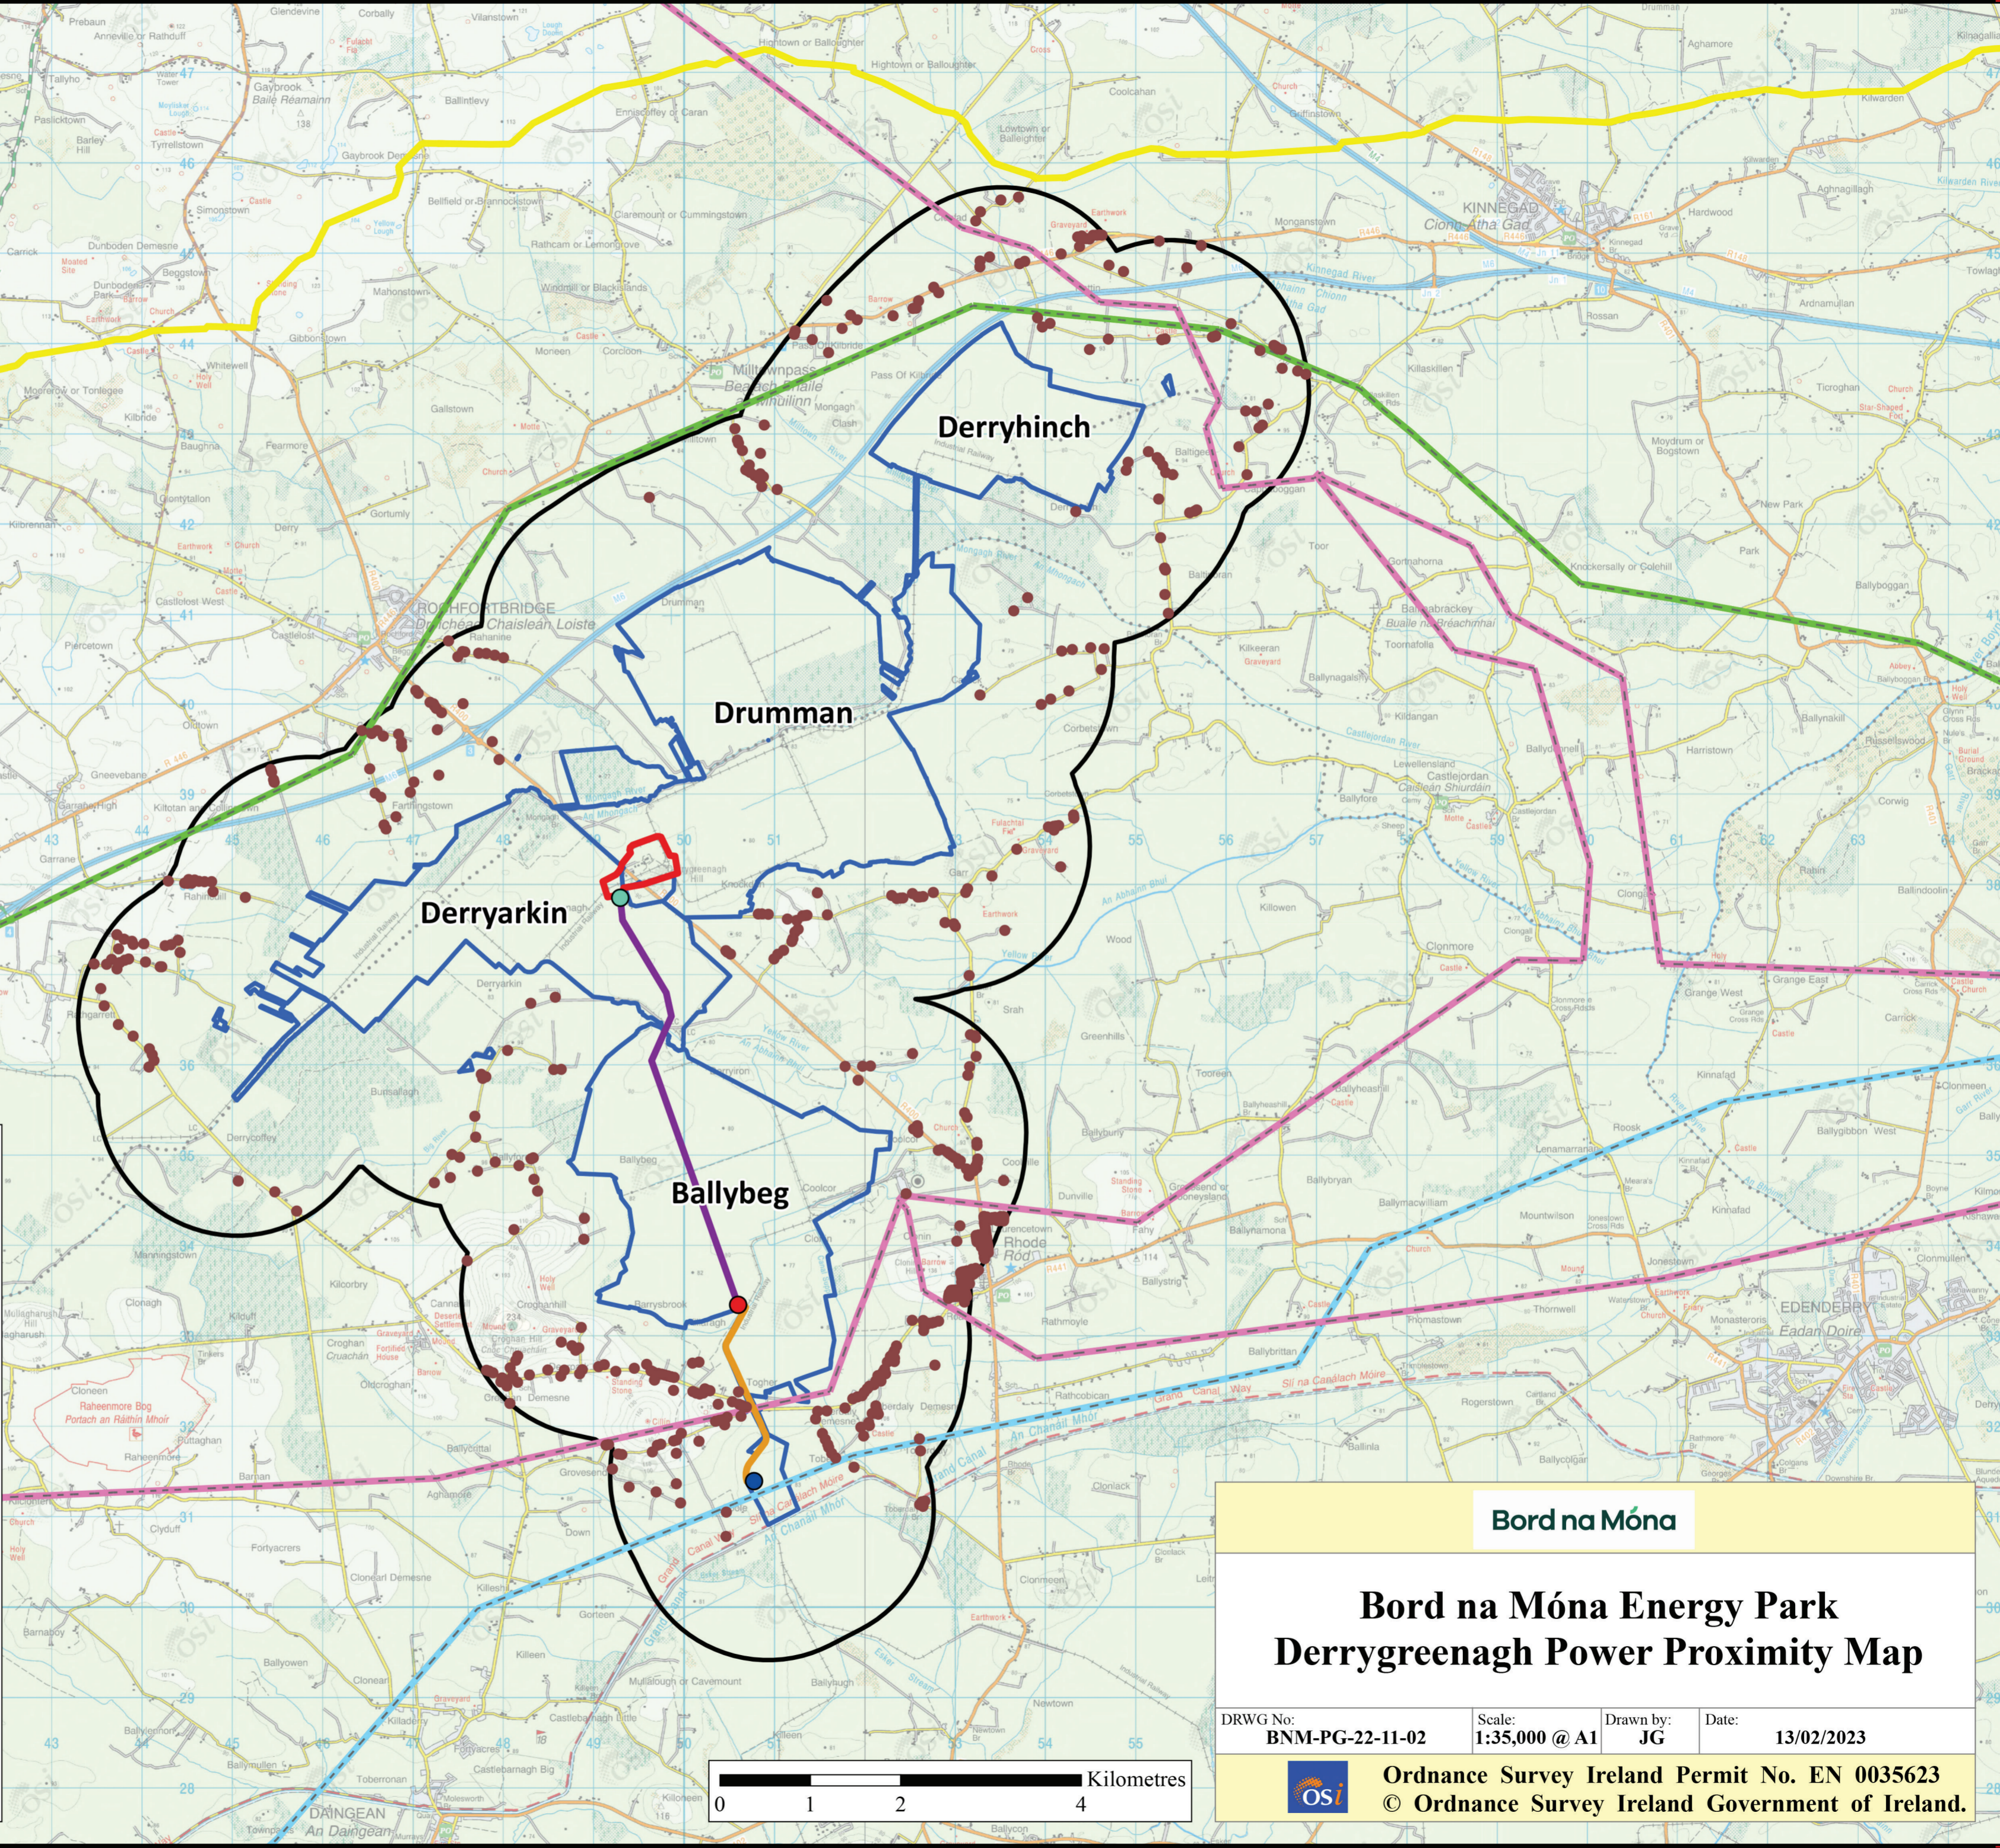

Bord na Móna

Bord na Móna Energy Park Derrygreenagh Power Proximity Map

DRWG No: **BNM-PG-22-11-02** Scale: **1:35,000 @ A1** Drawn by: **JG** Date: **13/02/2023**

 **Ordnance Survey Ireland Permit No. EN 0035623**
© Ordnance Survey Ireland Government of Ireland.