


Note: Bord na Móna is not seeking planning consent for the gas connection pipeline however, it is assessed in the EIAR.

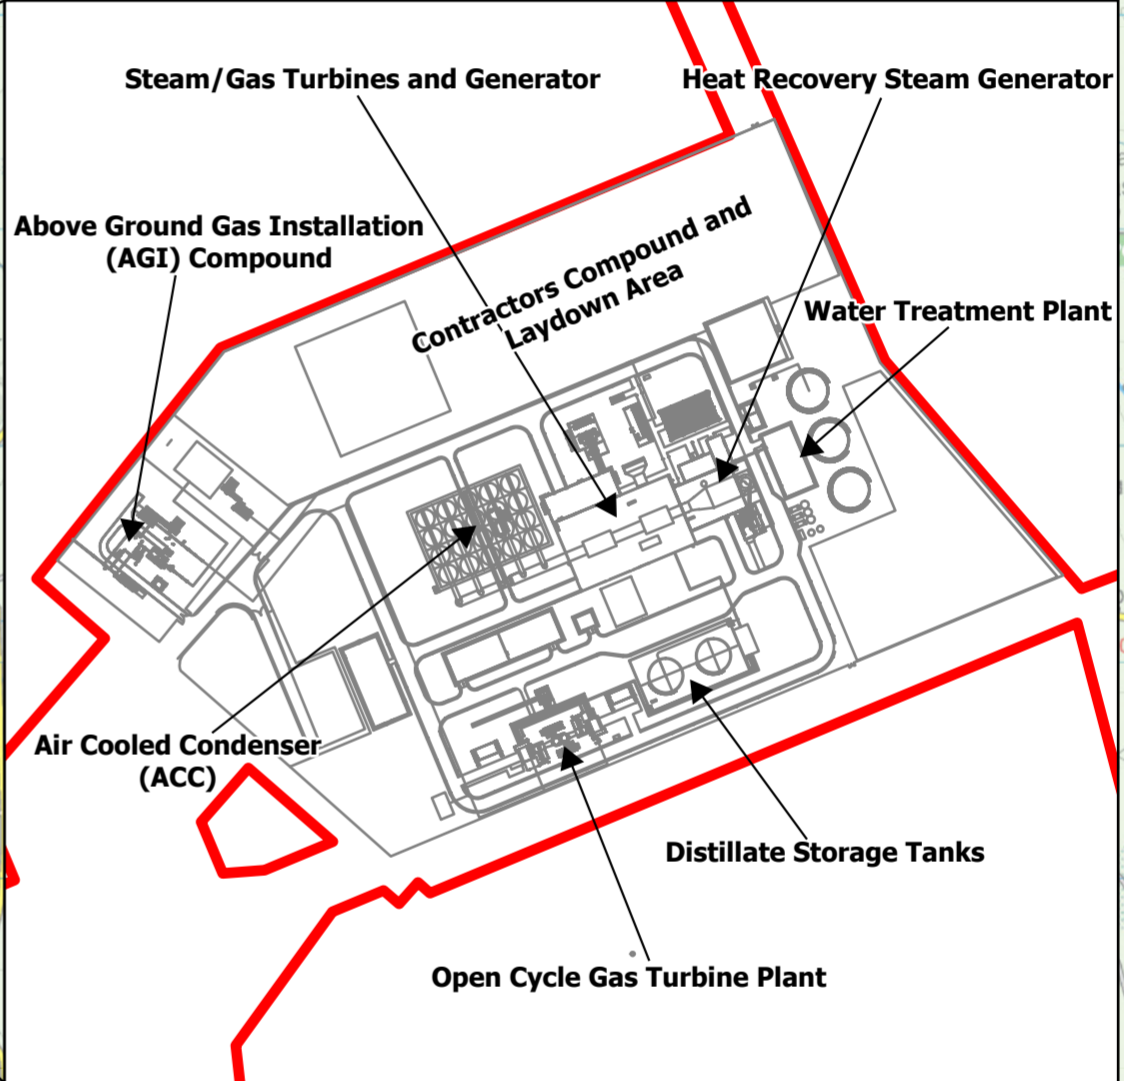

Proposed Interface Compound (Connection of 220 kV UGC to 220 kV OHL)

Legend

- Proposed 400 kV Substation
- Proposed 220 kV Substation
- Proposed Interface Compound
- Proposed 220 kV Underground Cable (UGC)
- Proposed 220 kV Overhead Line (OHL)
- Existing 400kV line
- Existing Gas Transmission Pipeline
- Proposed Power Plant
- Proposed Peat and Soil Deposition Areas
- Gas Connection Corridor
- Planning Boundary
- Bord na Móna Ownership Boundary



Bord na Móna

Derrygreenagh Power Infrastructure Map

DRWG No: BNM-PG-22-11-60	Scale: 1:35,000 @ A2	Drawn by: JG	Date: 09/01/2024
------------------------------------	--------------------------------	------------------------	----------------------------

Ordnance Survey Ireland Permit No. EN 0035624
 © Ordnance Survey Ireland Government of Ireland.